


elewacje7

BUDYNEK B, (E - ODBICIE LUSTRZANE)
 RZUT KONDYGNACJI POWTARZALNEJ SKALA 1 : 100

D+K+1S
 45,02
 D+K+1S
 p.u.44,83

elewacje8

elewacje10

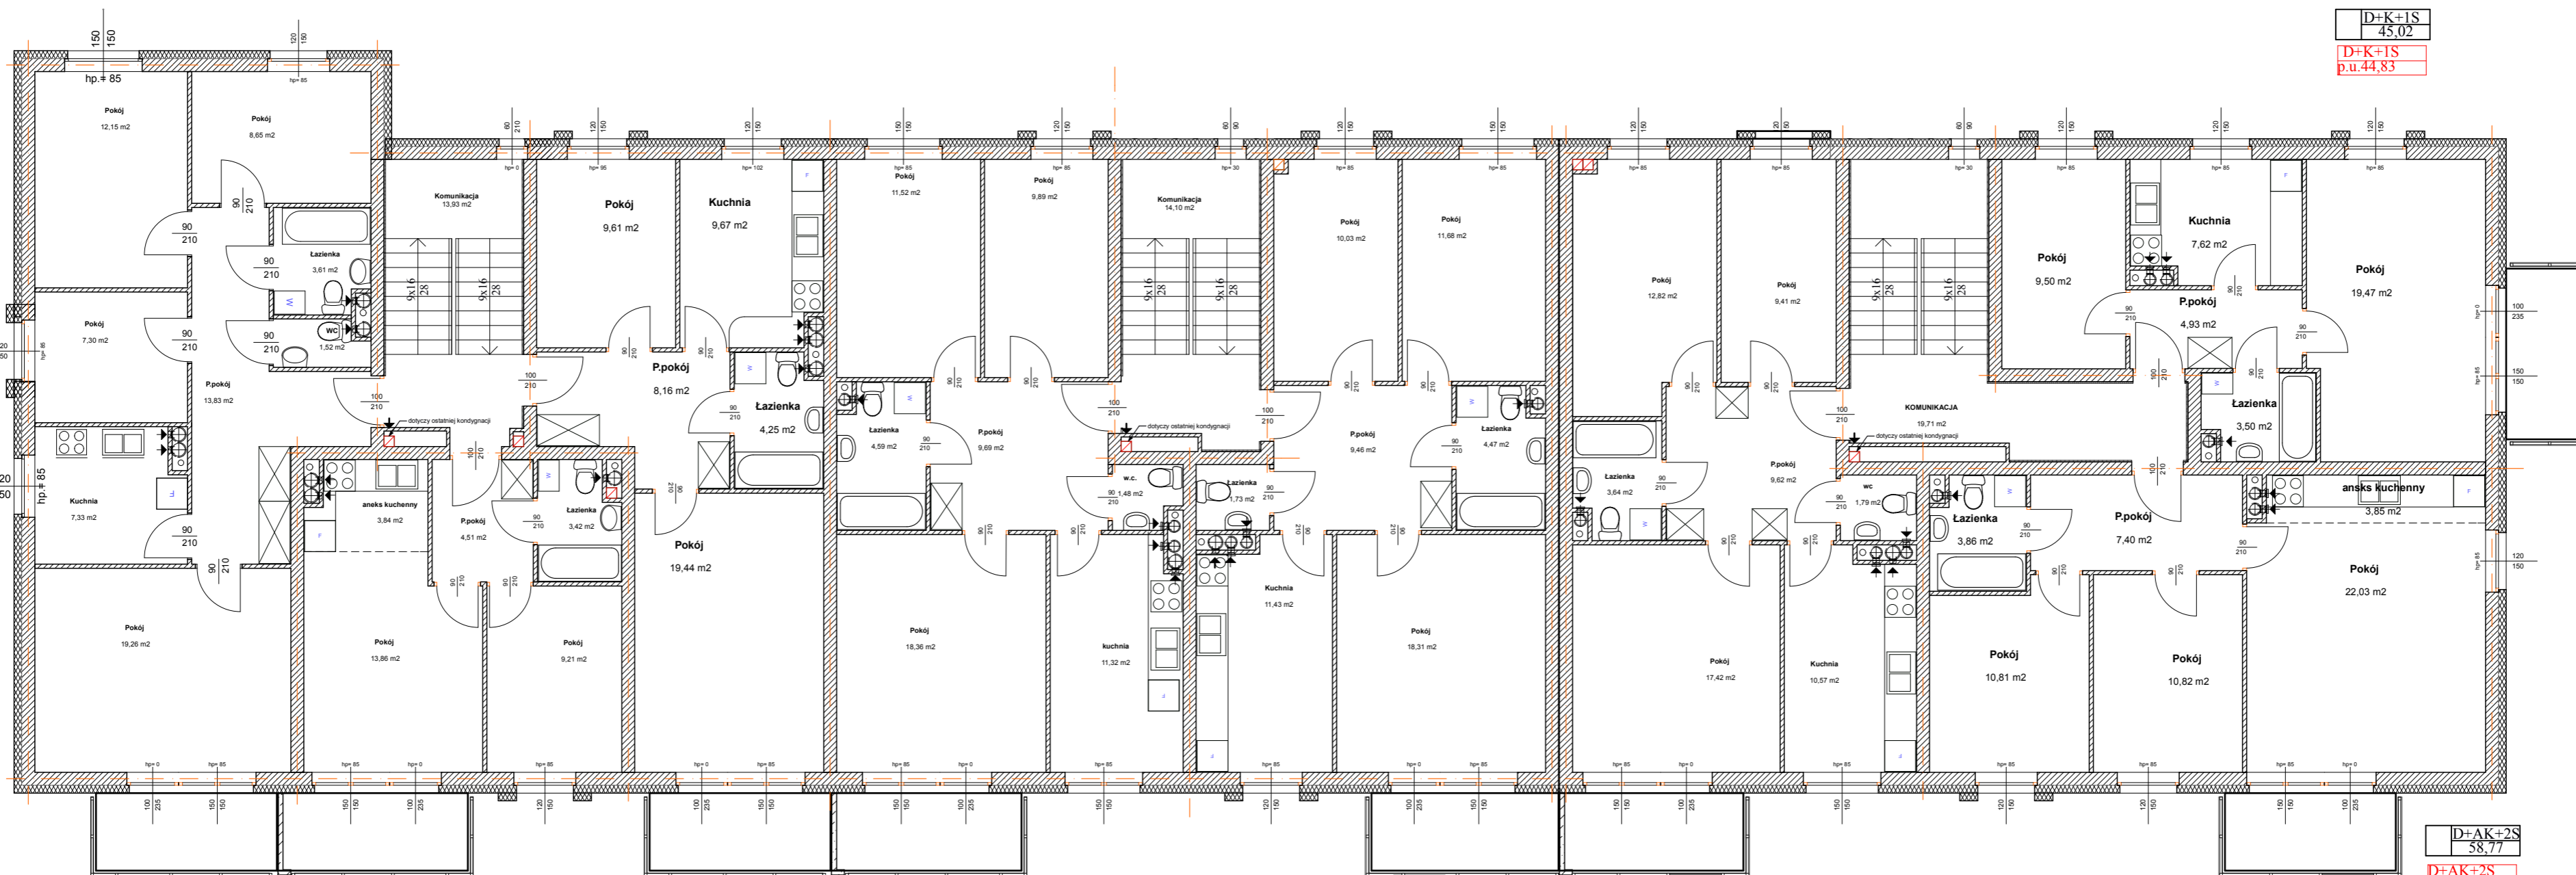

D+K+3S
 73,65
 D+K+3S
 p.u.73,25

D+AK+1S
 34,84
 D+AK+1S
 p.u.34,39


D+K+1S
 51,13
 D+K+1S
 p.u.50,84

D+K+2S
 66,85
 D+K+2S
 p.u.65,05

D+K+2S
 67,11
 D+K+2S
 p.u.65,76

D+K+2S
 65,27
 D+K+2S
 p.u.65,67

D+AK+2S
 58,77
 D+AK+2S
 p.u.56,47

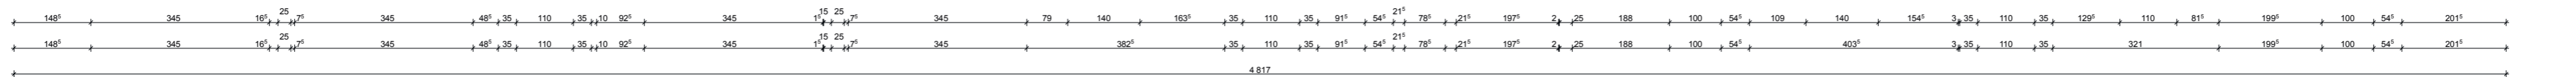

elewacje9